

RS Book 3 Pg 32

SCALE 1" = 60'

ONE SHEET ONLY

# RECORD OF SURVEY NO. 36-110

IN THE TOWN OF MAMMOTH LAKES, COUNTY OF MONO, STATE OF CALIFORNIA, BEING A SURVEY OF BLOCK 9, MAMMOTH CAMP TRACT, AS SHOWN ON A MAP FILED IN MAP BOOK 1, PAGE 1, AND ALSO LOT 10, MAMMOTH HIGHLANDS, AS SHOWN ON A MAP FILED IN MAP BOOK 4, PAGE 39, SAID MAP BOOKS BEING FILED IN THE OFFICE OF THE COUNTY RECORDER OF MONO COUNTY

## SURVEYOR'S STATEMENT

THIS MAP CORRECTLY REPRESENTS A SURVEY MADE BY ME OR UNDER MY DIRECTION IN CONFORMANCE WITH THE REQUIREMENTS OF THE LAND SURVEYOR'S ACT AT THE REQUEST OF JAMES AURNES IN AUGUST, 1993.

ANDREW K. HOLMES  
L.S. 4428  
EXP. 9-30-97

DATE

1/31/94




## COUNTY SURVEYOR'S STATEMENT

THIS MAP HAS BEEN EXAMINED IN ACCORDANCE WITH SECTION 8766 OF THE LAND SURVEYOR'S ACT THIS 12<sup>TH</sup> DAY OF September, 1995.

RICHARD BOARDMAN  
L.S. 4686

DATE

9/30/95

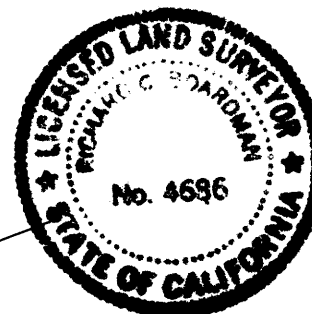

## RECORDER'S STATEMENT

DOCUMENT NO. 4524  
FILED THIS 12<sup>TH</sup> DAY OF September, 1995, AT 2:21 P.M., IN BOOK 3 OF RECORD OF SURVEY MAPS AT PAGE 32 AT THE REQUEST OF JAMES AURNES

FEE \$ 5.00

RENN NOLAN  
MONO COUNTY RECORDER

BY: Wm M. Miller  
DEPUTY RECORDER

## BASIS OF BEARINGS:

THE BASIS OF BEARINGS FOR THIS SURVEY IS THE SOUTH LINE OF LOT 26, BLOCK 10, MAMMOTH CAMP TRACT, AS SHOWN ON A SURVEY MAP FILED IN MAP BOOK 1, PAGE 23, IN THE OFFICE OF THE COUNTY RECORDER OF MONO COUNTY.  
I.e. S67°30'48"W

## LEGEND:

- M = MEASURED
- C = CALCULATED
- R1 = RECORD INFORMATION PER MAMMOTH CAMP TRACT SUBDIVISION MAP RECORDED IN MAP BOOK 1, PAGE 1.
- R2 = RECORD INFORMATION PER MAP BOOK 1, PAGE 23.
- R3 = RECORD INFORMATION PER MAMMOTH HIGHLANDS SUBDIVISION MAP RECORDED IN MAP BOOK 4, PAGE 39.
- R4 = RECORD INFORMATION PER MAP BOOK 3, PAGE 42.
- R5 = RECORD INFORMATION PER R.S.M.B. 2, PAGE 47.
- R6 = RECORD INFORMATION PER R.S.M.B. 2, PAGE 49.
- R7 = RECORD INFORMATION PER M.B. 5, PAGE 22.
- R8 = RECORD INFORMATION PER R.S.M.B. 2, PAGE 89.


○ = FOUND CORNER AS NOTED.

● = SET CORNER AS NOTED.

⊙ = SEE POINT DESCRIPTIONS BELOW

## POINT DESCRIPTIONS:

- A = FOUND 1" IRON PIPE & TAG RCE 10467 SET 2.50' SOUTH ON LINE FROM FOUND 2x2 HUB ON 05/23/74 NO REFERENCE
- B = FOUND 1" IRON PIPE & TAG RCE 10467 NO REFERENCE
- C = FOUND 1/2" IRON PIPE & NAIL PER R7
- D = FOUND 3/4" IRON PIPE & TAG RCE 10467 PER R7
- E = FOUND 1" IRON PIPE & PLUG RCE 10467 PER R7
- F = SET 5/8" REBAR & CAP LS 4428
- G = SET SPIKE & WASHER LS 4428
- H = FOUND 1 1/2" IRON PIPE & TAG RCE 7858 PER R3 (CALLED 2" IRON PIPE ON R3)
- I = FOUND 1" IRON PIPE & TAG RCE 10467 S59°50'15"W, 5.20' FROM NORTHWEST CORNER OF PARCEL 1 AS SHOWN ON R5. PIPE & TAG HAD BEEN SET AS REPLACEMENT FOR FOUND 2x2 HUB & TAG RCE 7858 AND HAS BEEN MOVED TO ITS CURRENT POSITION BY OTHERS.
- J = FOUND L&T RCE 7858 PER R3 & R5
- K = FOUND L&T RCE 13512 NO REFERENCE
- L = SET 5/8" REBAR & CAP LS 4428 AS REPLACEMENT FOR FOUND 2x2 HUB & TAG RCE 7858 PER R3
- M = FOUND 1 1/2" IRON PIPE PER R3 (CALLED 2" IRON PIPE ON R3)
- N = FOUND 1/2" IRON PIPE PER R2
- O = FOUND NAIL & WASHER RCE 10467 IN PLACE OF 1" IRON PIPE & TAG PER R5
- P = FOUND 3/4" IRON PIN S77°44'22"E, 23.94' FROM CALCULATED RADIUS POINT NO REFERENCE
- Q = FOUND 2x2 HUB PER R1 & R4
- R = FOUND 1 1/2" IRON PIPE & TAG RCE 7858 N02°15'31"E, 21.15' FROM POSITION 'T'. THIS PIPE HAS BEEN MOVED FROM ITS ORIGINAL POSITION AS SHOWN ON R3 & R5. SEE DESCRIPTION 'T'.
- S = FOUND 2x2 HUB PER R3 IN TREE. RESET SPIKE & WASHER LS 4428 IN CORRECT POSITION.
- T = FOUND ORIGINAL HOLE OF PIPE FOUND AT LOCATION 'R'. RESET PIPE TO CORRECT POSITION AS TIED PER R5.
- U = FOUND 1" IRON PIPE & TAG RCE 10467 SET AS REPLACEMENT FOR OLD 2x2 HUB PER R4.
- V = FOUND 1 1/2" IRON PIPE N84°35'47"E, 12.14' FROM CALCULATED CORNER NO REFERENCE
- W = FOUND REBAR & CAP LS 4578 PER R6 0.14' NORTHEAST

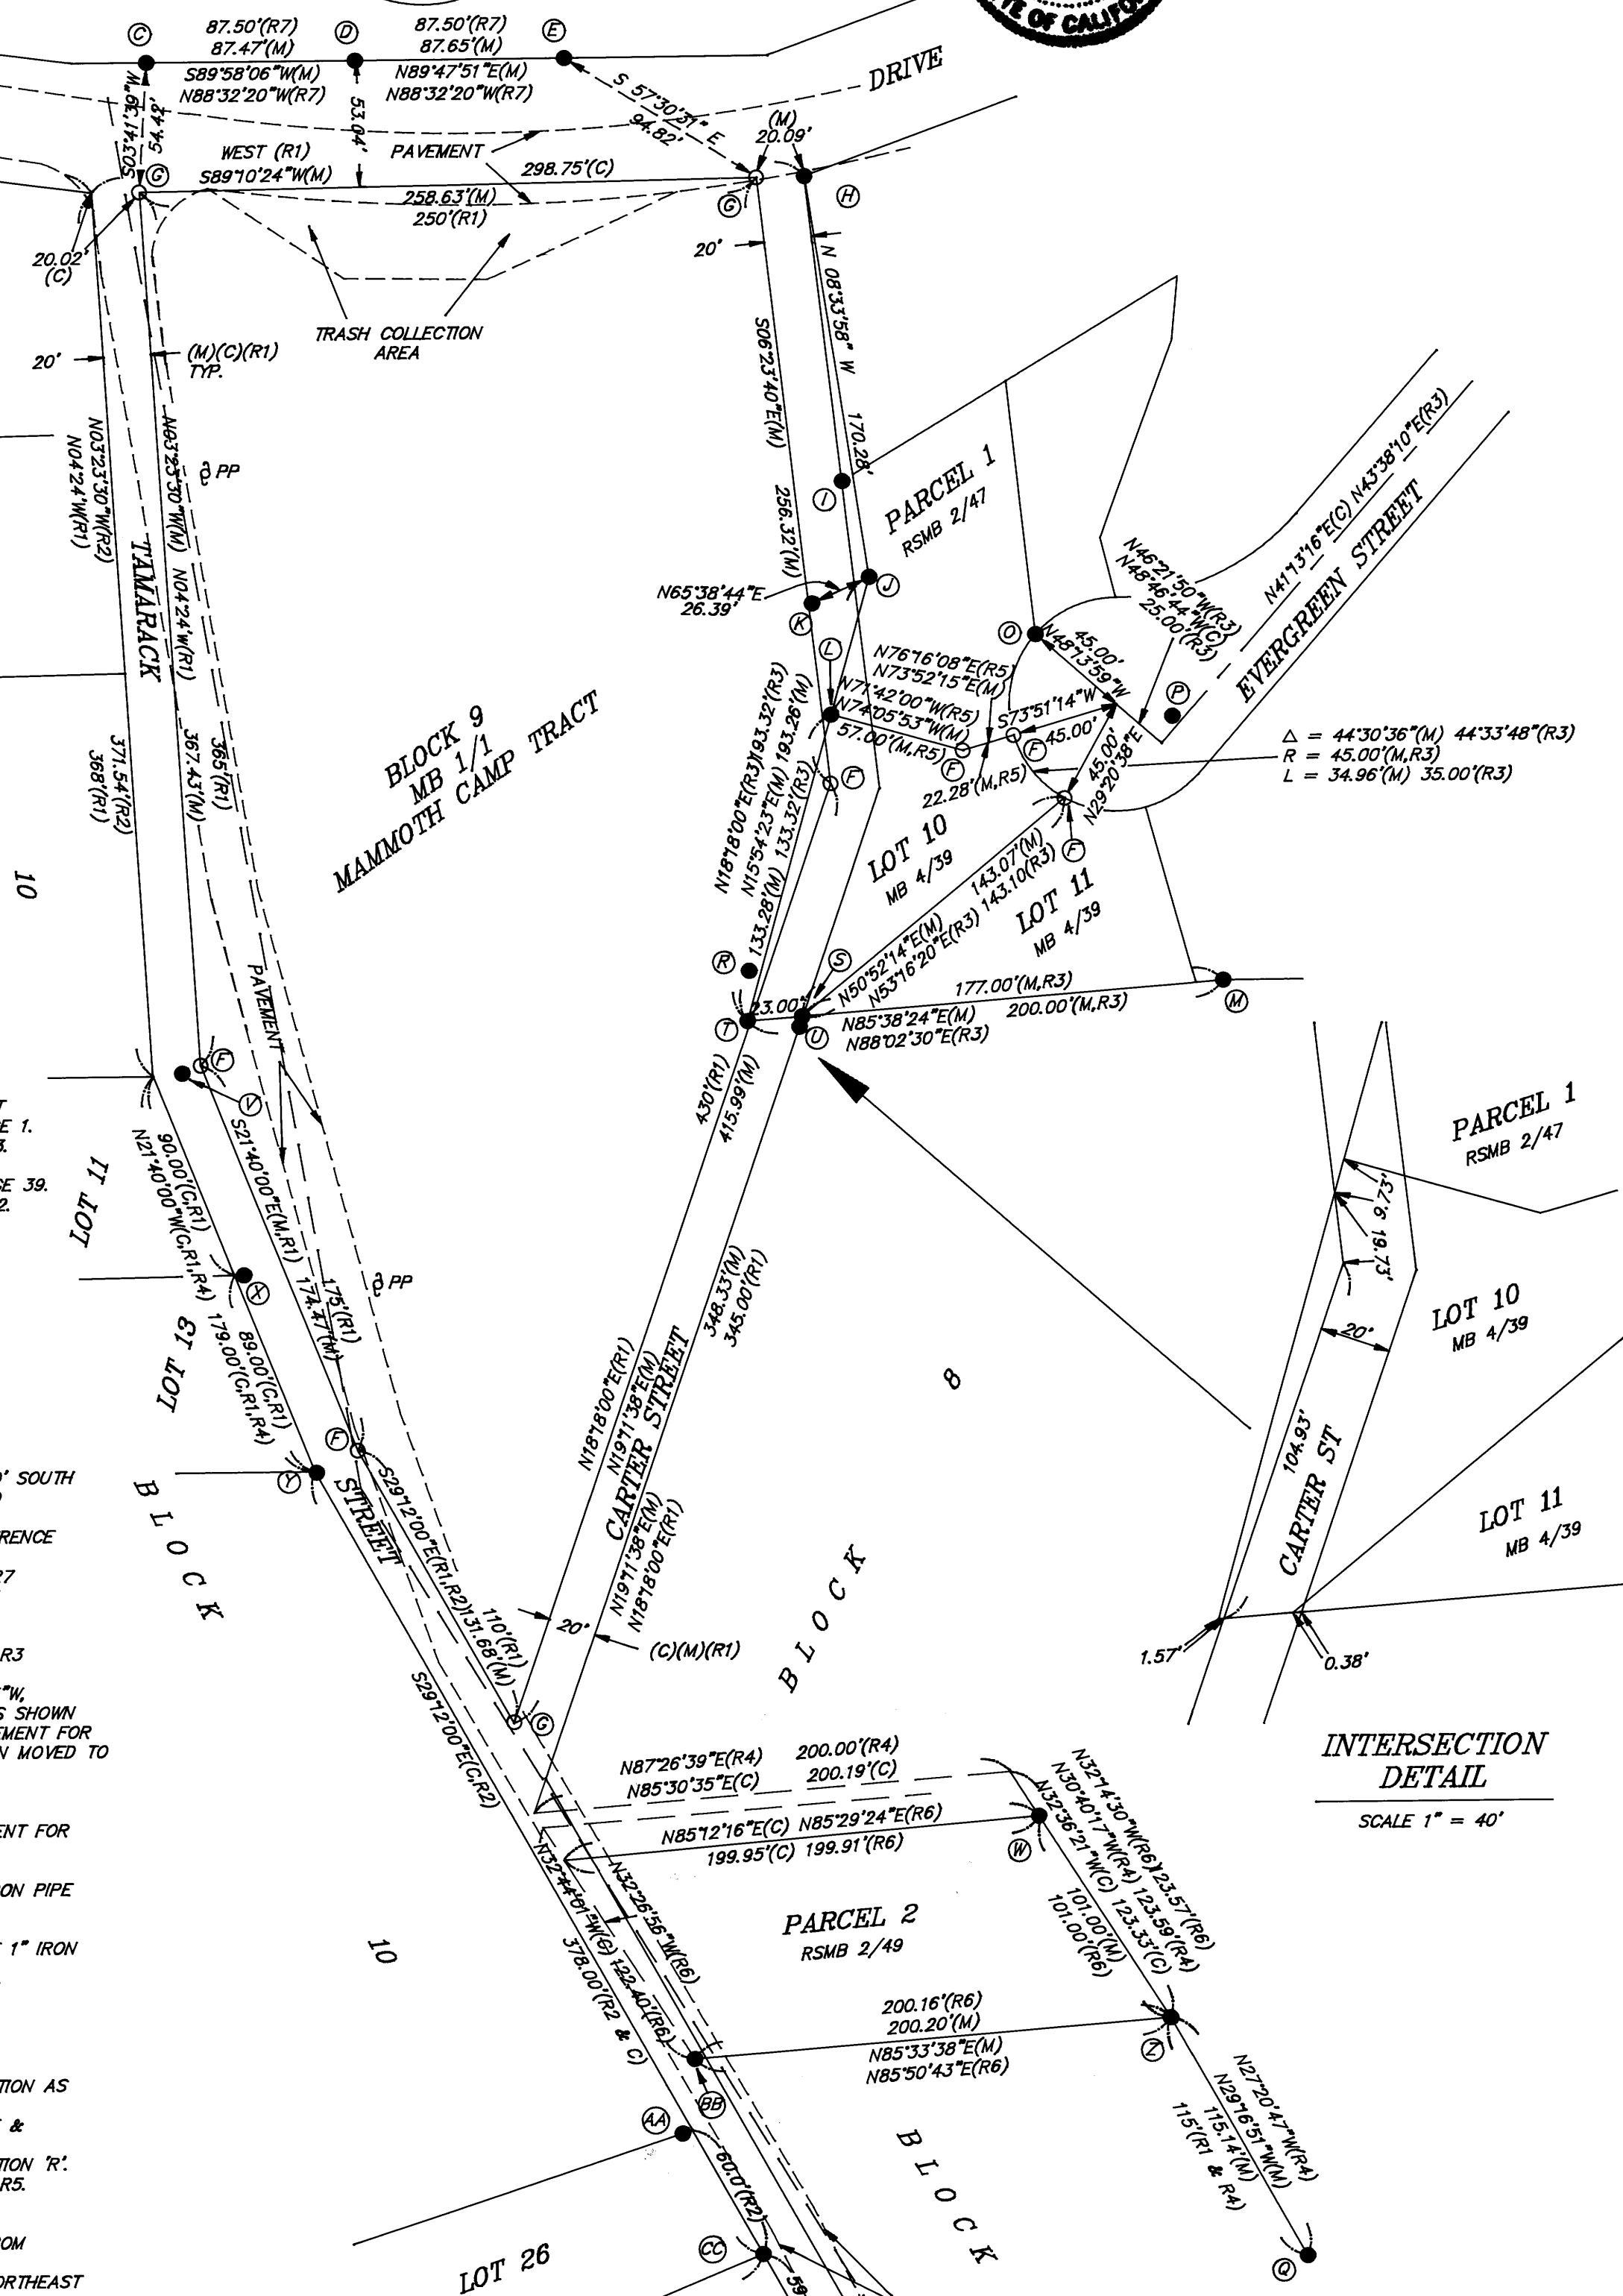

## INTERSECTION DETAIL

SCALE 1" = 40'